

# CALÇADA A EXECUTOR

# RUA VOLUNTÁRIOS DA PAÍRA

# PROJETO PAVIMENTAÇÃO

## RUA SANTOS DUMONT

### ESCALA: 1/400

一〇六

1

1

1

1

MOLDADO


---

1

A

The diagram shows a detailed architectural site plan for a street named RUA AFONSO PENA. The plan includes several building footprints, some with hatched patterns and red outlines. A prominent feature is a curved wall or barrier on the right side. A compass rose at the bottom left indicates cardinal directions: NORTÉ (North) at the top, E (East) on the right, S (South) at the bottom, and W (West) on the left. The rose also includes intermediate points NW, NE, and SW.

## DETALHE DAS RAMPAS DE CONCRETO PARA PNE

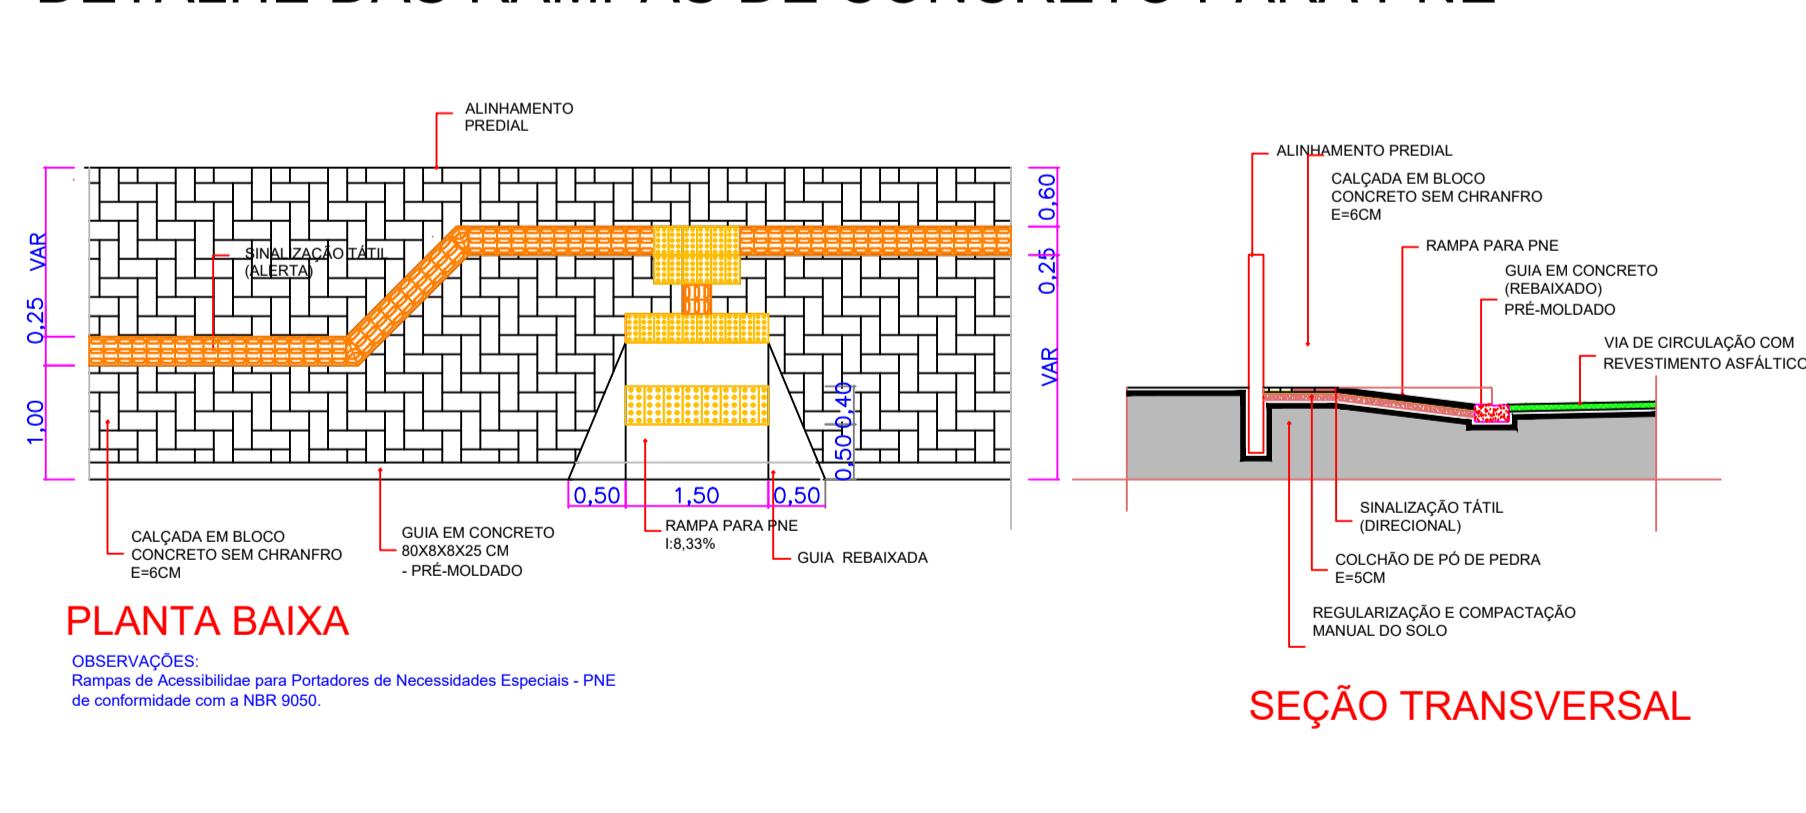

This technical cross-section diagram illustrates the transition between two types of sidewalks. On the left, a concrete block sidewalk (CALÇADA EM BLOCO CONCRETO SEM CHANFRO E=6CM) is shown, separated by a vertical red line labeled 'DE'. To its right is a concrete guide (GUIA EM CONCRETO 80X8X8X25 CM - PRÉ-MOLDADO). The transition area features a hatched 'SINALIZAÇÃO TÁTIL (DIRECIONAL)' (tactile directional sign) and a 'COLCHÃO DE AREIA' (sand cushion). The main transition path is a thick grey layer (1000 mm wide) supported by a diagonal hatched layer. On the right, another vertical red line labeled 'CALÇADA EXISTENTE' marks the transition to an existing sidewalk.

# DETALHE PAVIMENTAÇÃO B-B SEM ESCALA



# **GOVERNO MUNICIPAL**

## **GESTÃO 2025 - 2028**

# **DIVISÃO DE PLANEJAMENTO E PROJETOS**

## **Empreendimento: RECUPERAÇÃO DE VIAS URBANAS**

**Endereço da Obra:**

Prancha:	Título das plantas:  PLANTA BAIXA CALÇADAS CORTE B-B DETALHE RAMPAS E CALÇADA	Chefe Executivo Municipal:  <hr/> <b>ÁLVARO D. C. SCOLARO</b> PREFEITO MUNICIPAL
----------	---	---

<b>102</b> <b>04</b>	<b>PREFEITO MUNICIPAL</b>	
	Extensão: Área: 11.930,41	Autor do projeto:
Data: Setembro/2025	Escala: Indicado	Desenhista: Leandro
<b>LUCAS KIYOSHI YAMAZAKI</b>		