


escala 1:25

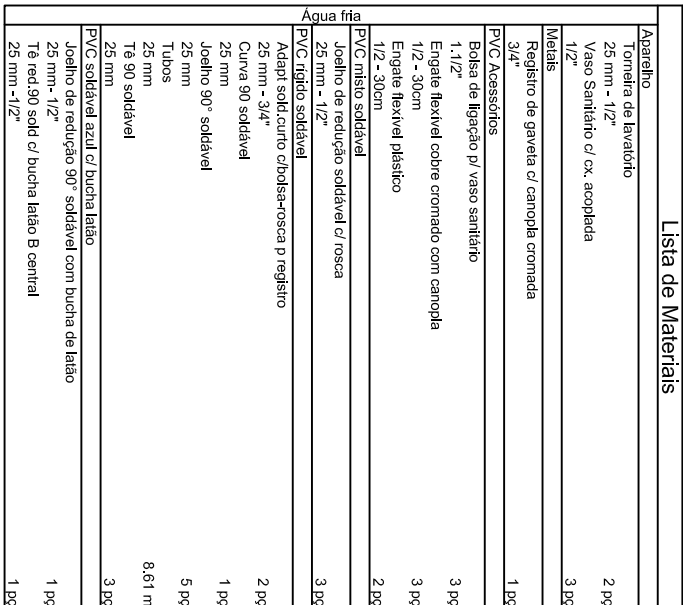

escala 1:25



escala 1:25